
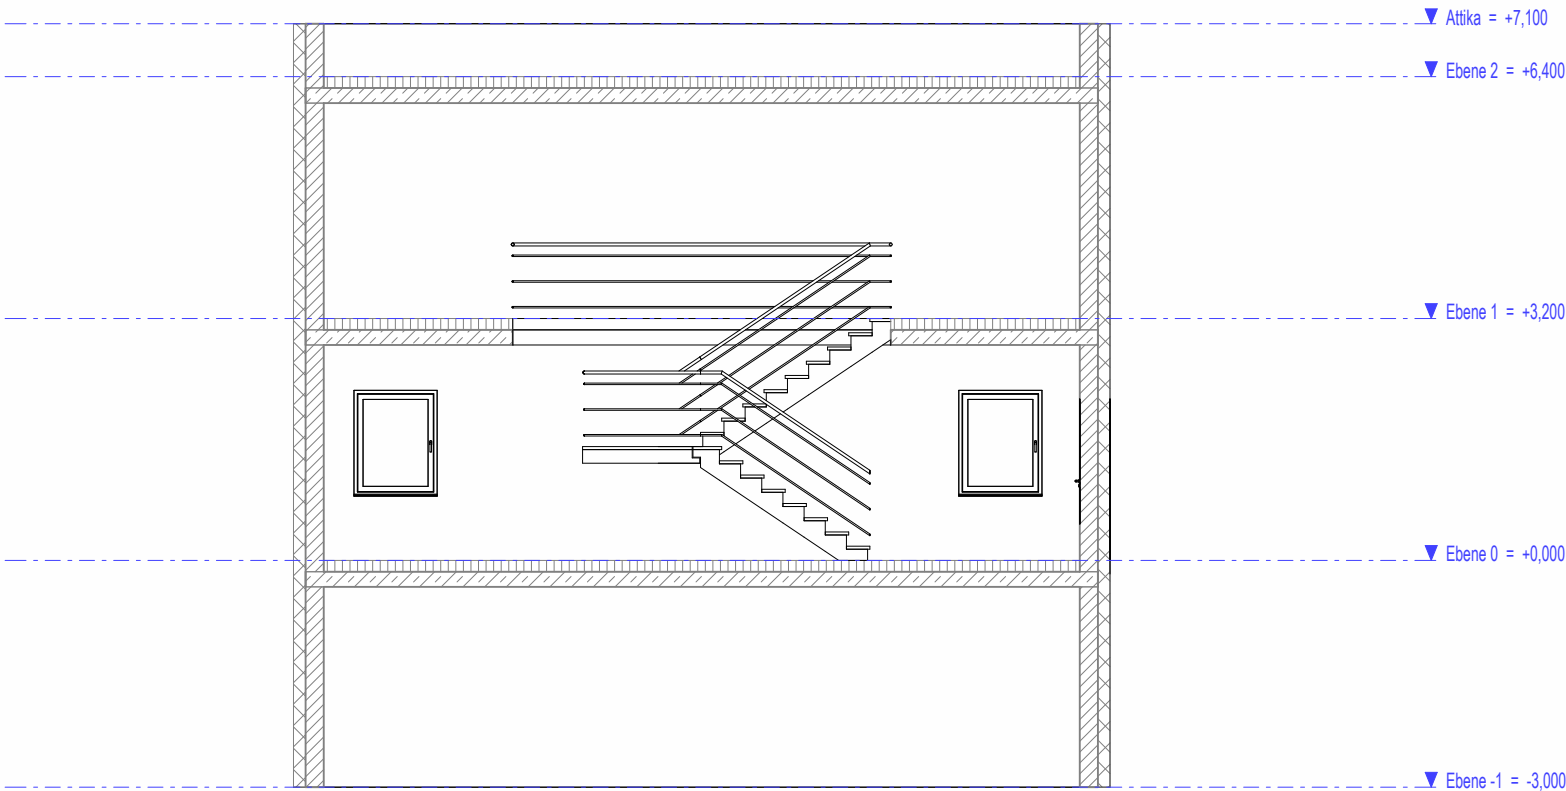



Treppe 2

1:100

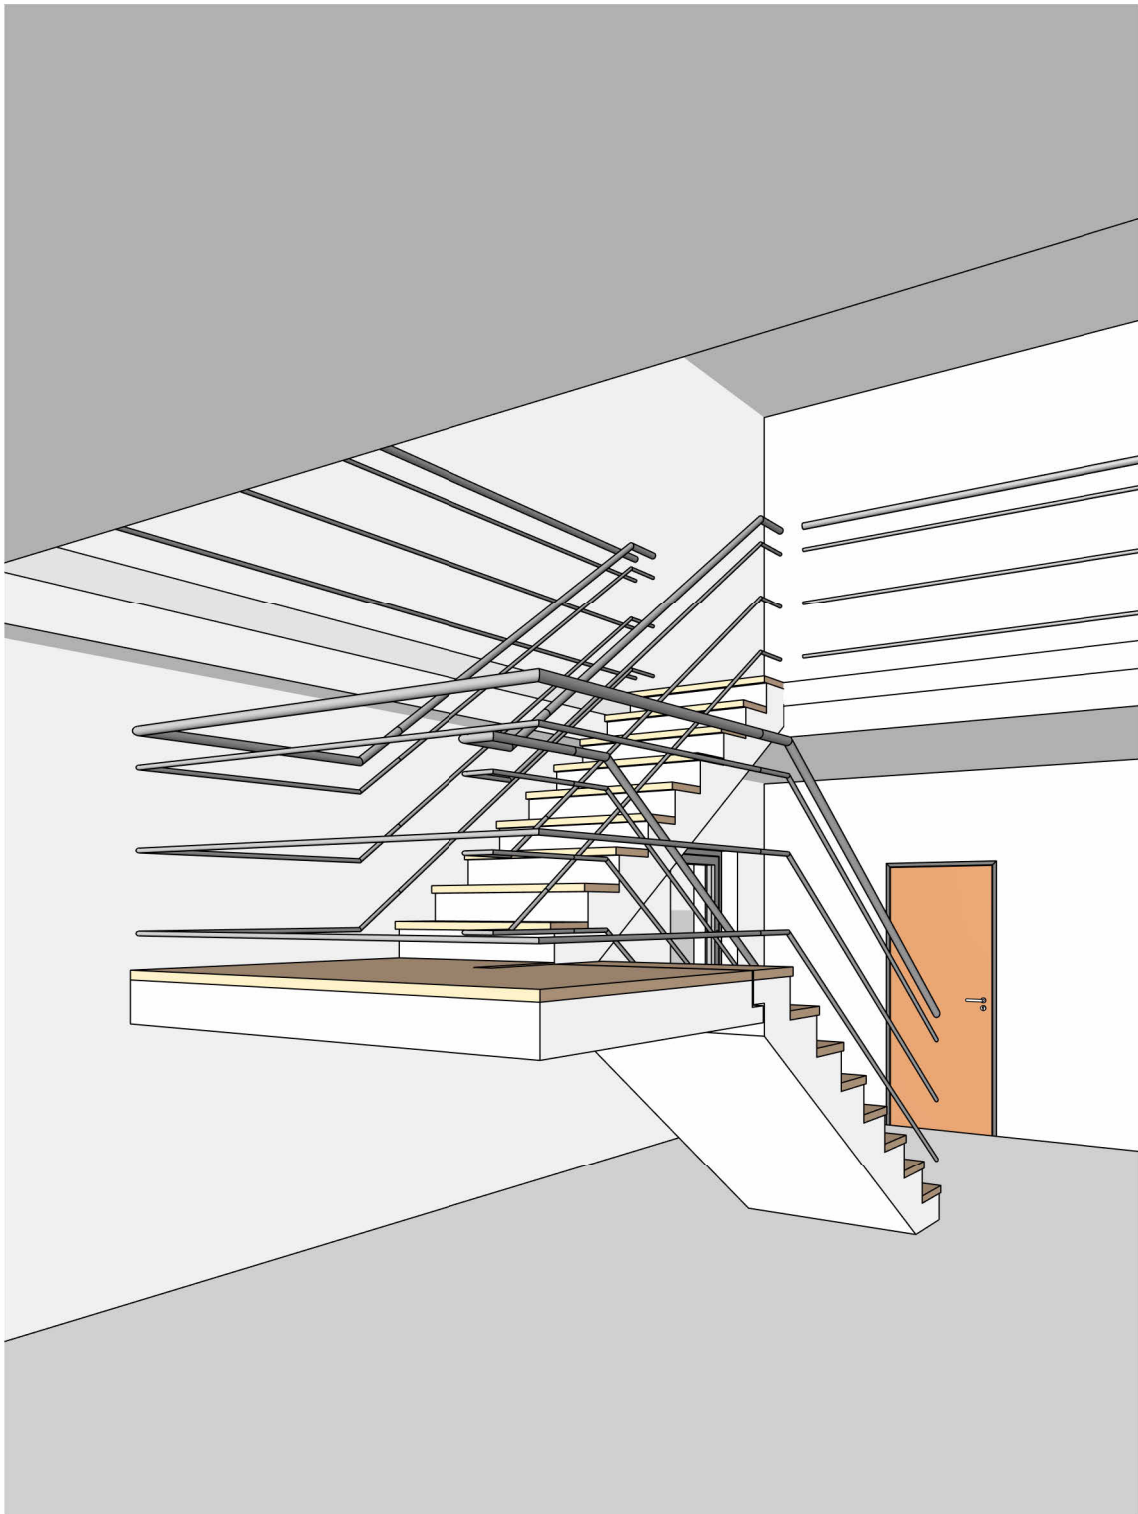


Schnitt tr2 0100

M 1:100

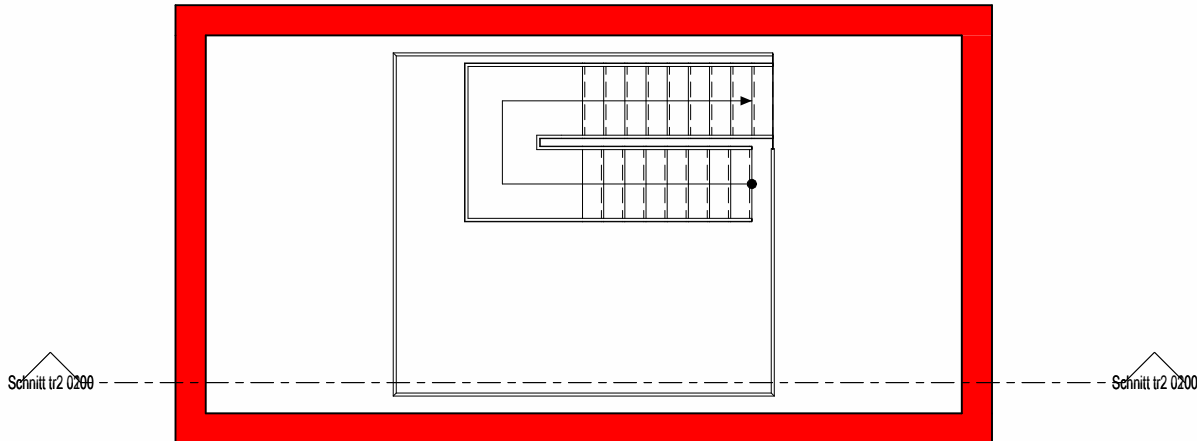

1. Obergeschoss

M 1:100

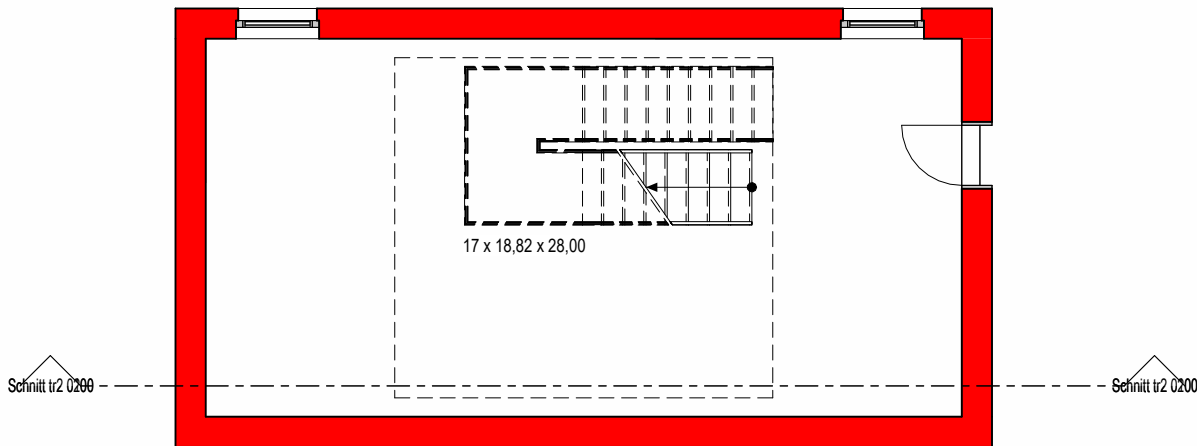

Erdgeschoss

M 1:100