



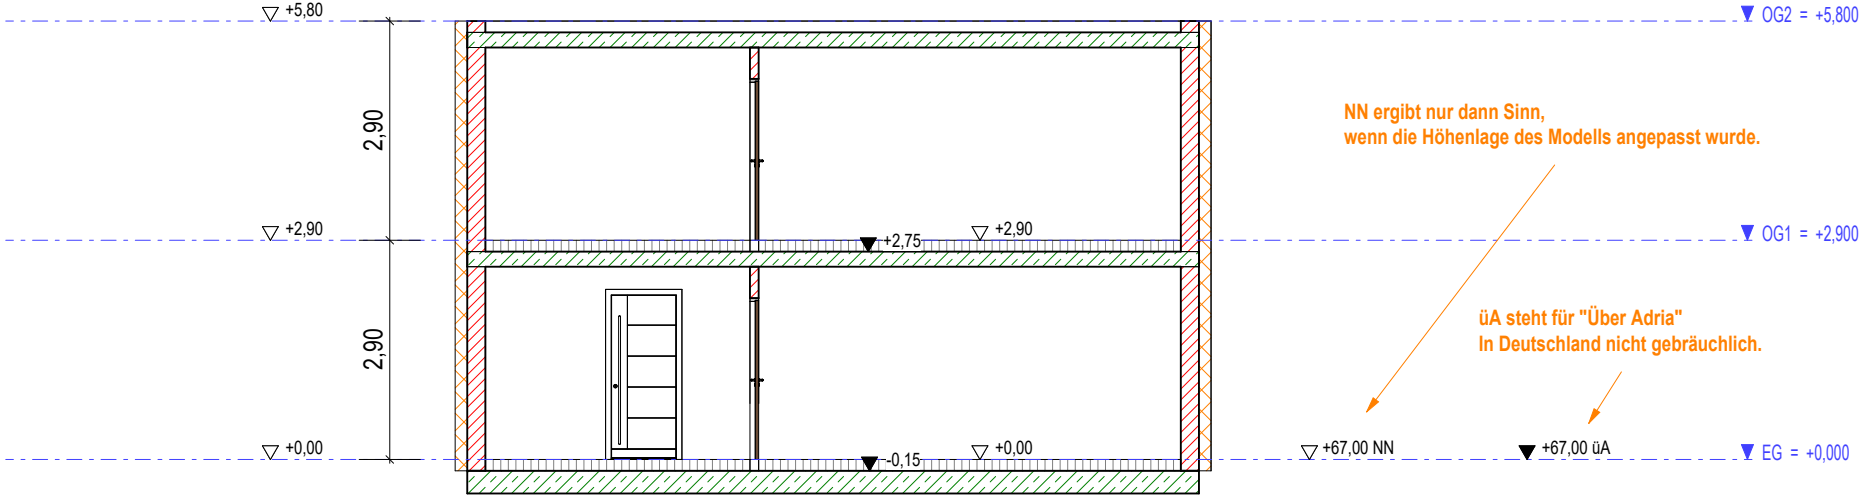

Schnitt A
M 1 : 100

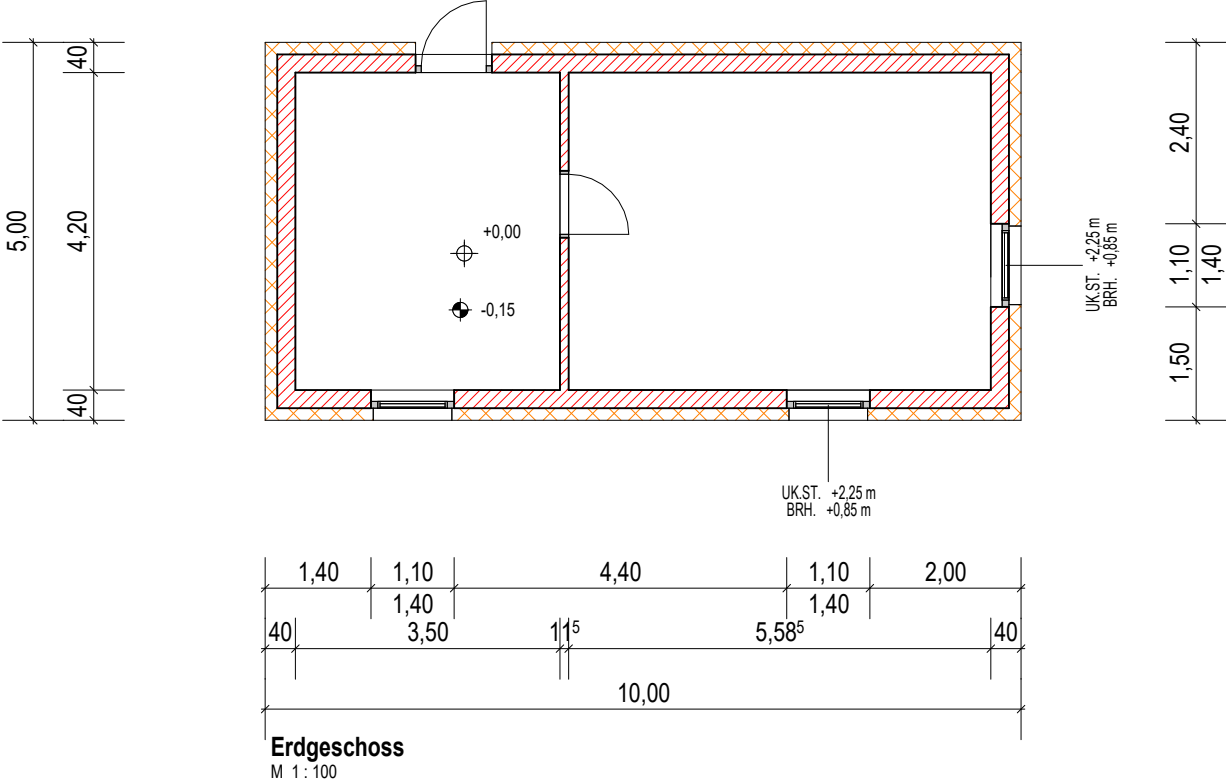

Erdgeschoss
M 1 : 100